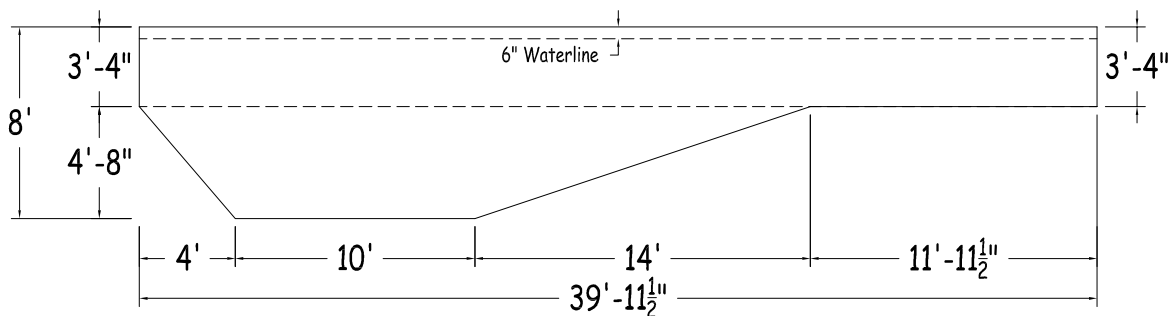
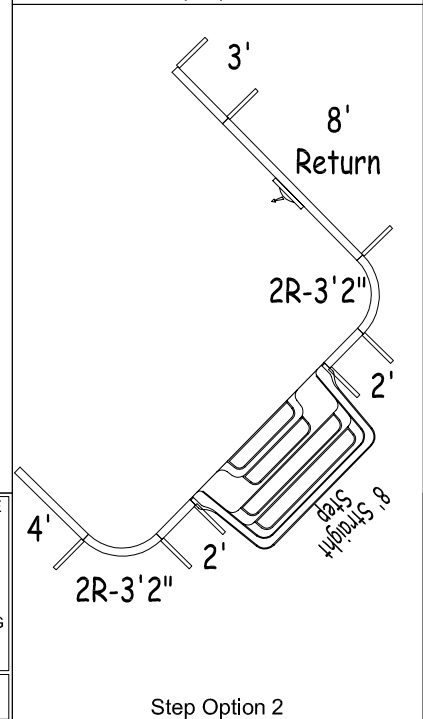
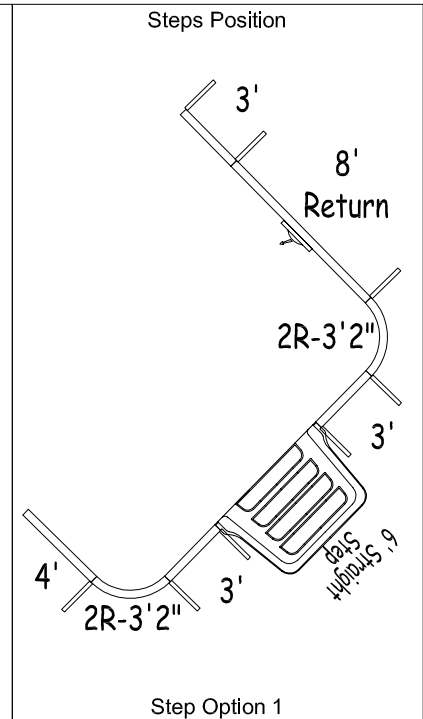


**DIVING/SLIDING EQUIPMENT SHALL BE
DESIGNED FOR SWIMMING POOLS
AND SHALL BE INSTALLED IN
ACCORDANCE WITH THE
DIVING/SLIDING EQUIPMENT
MANUFACTURER'S SPECIFICATIONS.
PLEASE CONTACT THE DIVING/SLIDING
EQUIPMENT MANUFACTURER FOR
THEIR SPECIFICATIONS.**


MEETS DEPTH AND SHAPE MINIMUM STANDARD ANSI/NSPI5-2003

MEXICO

Step Option 2

SHEET: 1 OF 2



Diagonals	4 To 14	25'-10 3/4"	9 To 12	16'	
S1To S2	19'-8 1/4"	4 To 15	21'-2 3/4"	9 To 13	19'-7"
H1To H2	19'-6 3/4"	5 To 14	21'-11"	10 To 12	14'-1 3/4"
H2To S1	24'-2"	5 To 15	19'-11"	10 To 15	31'-8 3/4"
S2To H1	24'-0 1/2"	6 To 14	20'-7 1/4"	11 To 16	36'-2 1/4"
1 To 15	19'-11 1/2"	6 To 15	20'-2 1/4"	11 To 18	39'-8 1/2"
1 To 16	19'-3 3/4"	7 To 13	17'-8 1/4"	11 To 19	39'-6"
1 To 17	15'-8"	7 To 14	17'-8"	16 To 20	15'-8"
2 To 12	35'-3"	7 To 15	24'-1 3/4"	17 To 19	9'-5 1/4"
2 To 14	31'-6 3/4"	8 To 12	16'-5 3/4"	17 To 20	10'-10"
2 To 15	20'-5 3/4"	8 To 13	17'-7 3/4"	18 To 20	9'-5 1/4"
2 To 16	19'-11 1/2"	8 To 14	17'-9"		
3 To 14	27'-3 1/4"	8 To 15	25'-7"		
3 To 15	21'-4 1/4"	8 To 16	26'-3 1/2"		
3 To 16	21'-2 3/4"	9 To 11	14'-1 3/4"		

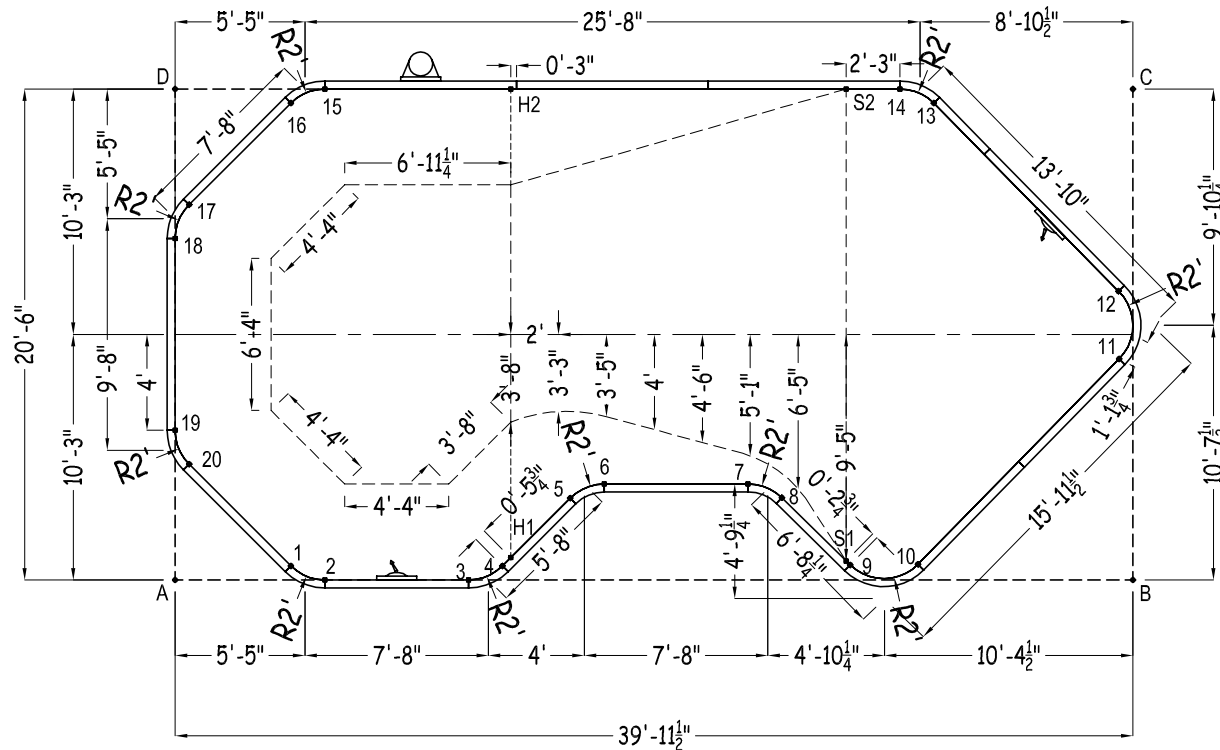

2010

Part number	Description	Qty		
		No Step	Option 1	Option 2
ST0960002X	8' Straight Plain	3	3	3
ST0960002*	8' Straight Skimmer	1	1	1
ST0960002*	8' Straight Return	1	1	1
ST0720001X	6' Straight Plain	5	3	3
ST0720001*	6' Straight Return	1	1	1
ST0480001X	4' Straight Plain	2	2	2
ST0360000X	3' Straight Plain	1	3	1
ST0240000X	2' Straight Plain	-	-	2
CR0190240XX	2RR-1'7"	2	2	2
CN0190240XX	2R-1'7"	6	6	6
CN0380240XX	2R-3'2" Corner	2	2	2
XXX-XXX	Panel Brace	22	23	23
IPC-HDWSTRT150	Hardware, Straight 150 Pack	2	2	2
IPC-STKPK25	Rebar Stake, 18" 25 Pack	2	2	2
	6ft Straight Step	-	1	-
	8ft Straight Step	-	-	1

	A	B	C	D
1	4'-10 1/4"	35'-1 3/4"	40'-4 1/2"	20'-5 3/4"
2	6'-3"	33'-8 3/4"	39'-5 1/2"	21'-5"
3	12'-3"	27'-8 3/4"	34'-5 3/4"	23'-10 1/2"
4	13'-8"	26'-3 3/4"	32'-11 3/4"	24'-1 1/2"
5	16'-10"	23'-8 3/4"	29'-0 1/4"	23'-8 3/4"
6	18'-4"	22'-5"	27'-6 1/2"	24'-4"
7	24'-2 3/4"	16'-6 3/4"	23'-0 1/4"	29'-0 1/4"
8	25'-6 1/2"	15'-0 1/2"	22'-5 3/4"	30'-6 1/4"
9	28'-2"	11'-9 3/4"	23'-1 1/4"	34'-5 1/2"
10	31'	9'	21'-9 1/4"	36'-9 1/2"
11	40'-5 1/2"	9'-2 3/4"	11'-3 1/4"	40'-11 3/4"
12	41'-2"	12'-0 3/4"	8'-5 1/2"	40'-3"
13	37'-4 3/4"	21'-6 3/4"	8'-4"	31'-8"
14	36'-6 1/4"	22'-8"	9'-8 3/4"	30'-3"
15	21'-5"	39'-5 1/2"	33'-8 3/4"	6'-3"
16	20'-5 3/4"	40'-4 1/2"	35'-1 3/4"	4'-10 1/4"
17	15'-8"	42'-4 1/2"	39'-8"	4'-10 1/4"
18	14'-3"	42'-5 1/4"	40'-5 1/2"	6'-3"
19	6'-3"	40'-5 1/2"	42'-5 1/4"	14'-3"
20	4'-10 1/4"	39'-8"	42'-4 1/2"	15'-8"
H1	14'-0 1/4"	25'-11 3/4"	32'-6"	24'-0 1/2"
H2	24'-9 3/4"	33'-1"	25'-11 1/2"	14'
S1	28'-0 1/4"	12'	23'-0 1/2"	34'-2 3/4"
S2	34'-8 1/4"	23'-8 3/4"	11'-11 1/2"	28'
A	-	39'-11 1/2"	44'-11"	20'-5 3/4"

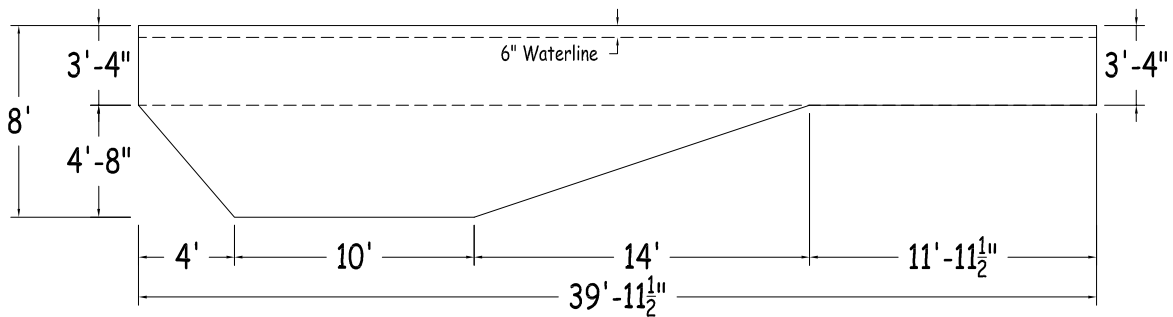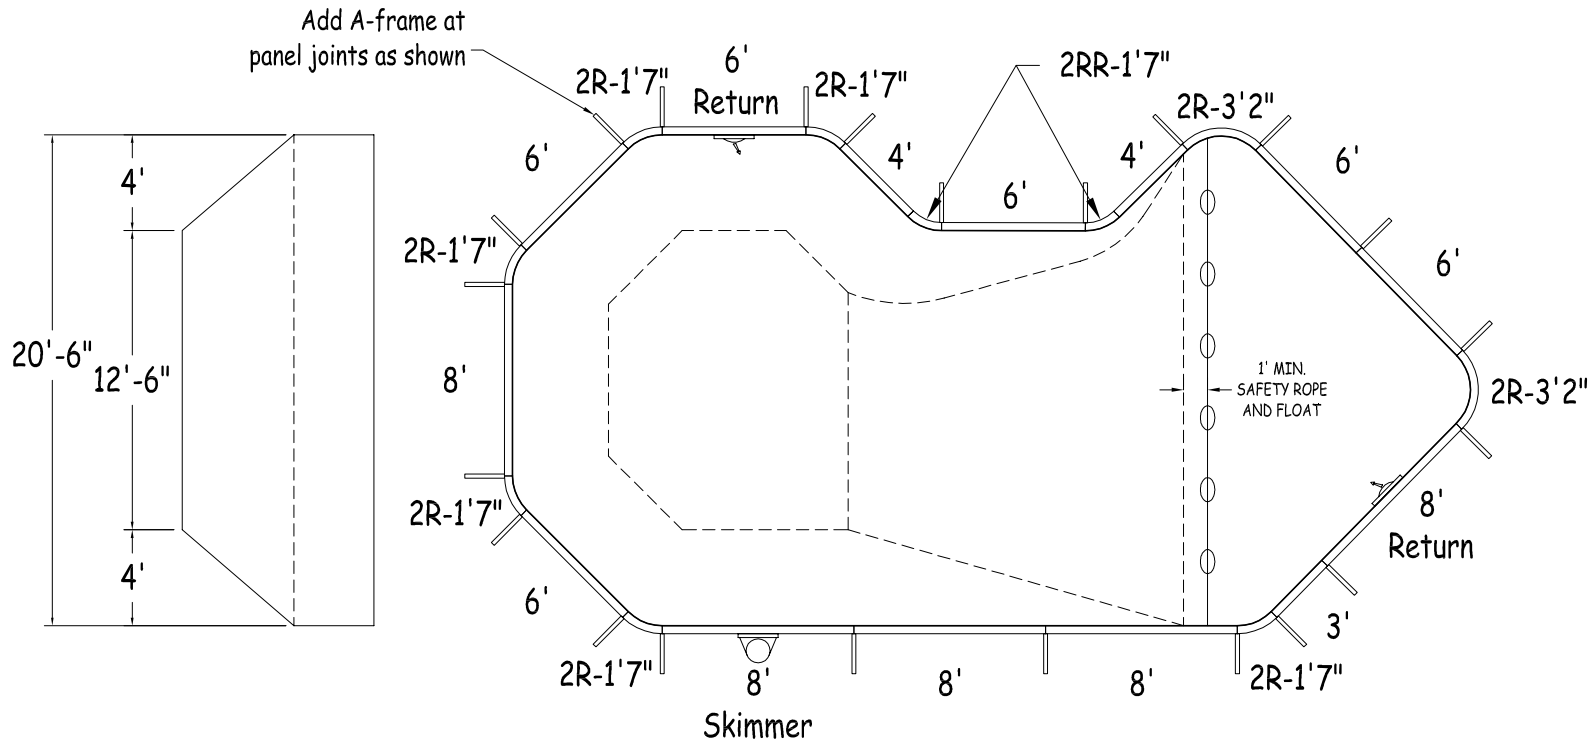

STEEL	
DWG #:	KAMC24S2040R10
PART# :	MC24S2040


MEXICO 20' x 40' RIGHT			
PERIMETER:	105'-10"	VOLUME (US Gal):	24 500
AREA (SqFt):	655	VOLUME (Litres):	92 800
LINER AREA (SqFt):	820	DATE:	01/Jan/2010
SAFETY COVER (SqFt):	945	SCALE:	1/8" = 1'-0"




DIVING/SLIDING EQUIPMENT SHALL BE DESIGNED FOR SWIMMING POOLS AND SHALL BE INSTALLED IN ACCORDANCE WITH THE DIVING/SLIDING EQUIPMENT MANUFACTURER'S SPECIFICATIONS. PLEASE CONTACT THE DIVING/SLIDING EQUIPMENT MANUFACTURER FOR THEIR SPECIFICATIONS.

MEETS DEPTH AND SHAPE MINIMUM STANDARD ANSI/NSPI5-2003

Steps Position

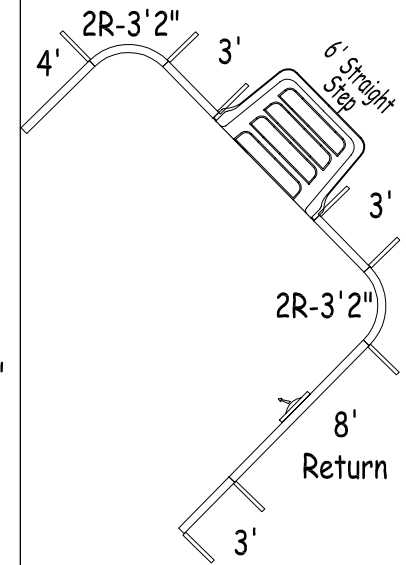

Step Option 1

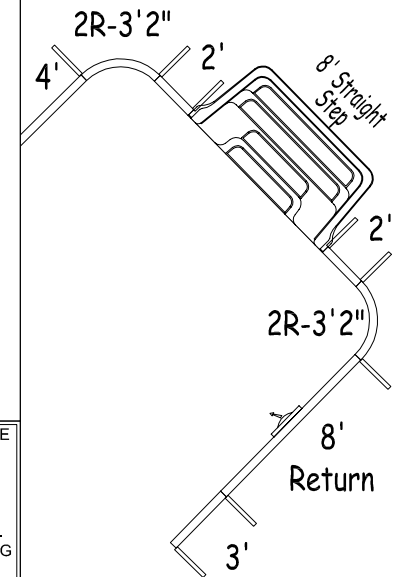


Step Option 2

SHEET: 1 OF 2

MEXICO

Diagonals	4 To 14	25'-10 3/4"	9 To 12	16'
S1To S2	4 To 15	21'-2 3/4"	9 To 13	19'-7"
H1To H2	5 To 14	21'-11"	10 To 12	14'-1 3/4"
H2To S1	5 To 15	19'-11"	10 To 15	31'-8 3/4"
S2To H1	6 To 14	20'-7 1/4"	11 To 16	36'-2 1/4"
1 To 15	6 To 15	20'-2 1/4"	11 To 18	39'-8 1/2"
1 To 16	7 To 13	17'-8 1/4"	11 To 19	39'-6"
1 To 17	7 To 14	17'-8"	16 To 20	15'-8"
2 To 12	7 To 15	24'-1 3/4"	17 To 19	9'-5 1/4"
2 To 14	8 To 12	16'-5 3/4"	17 To 20	10'-10"
2 To 15	8 To 13	17'-7 3/4"	18 To 20	9'-5 1/4"
2 To 16	8 To 14	17'-9"		
3 To 14	8 To 15	25'-7"		
3 To 15	8 To 16	26'-3 1/2"		
3 To 16	9 To 11	14'-1 3/4"		

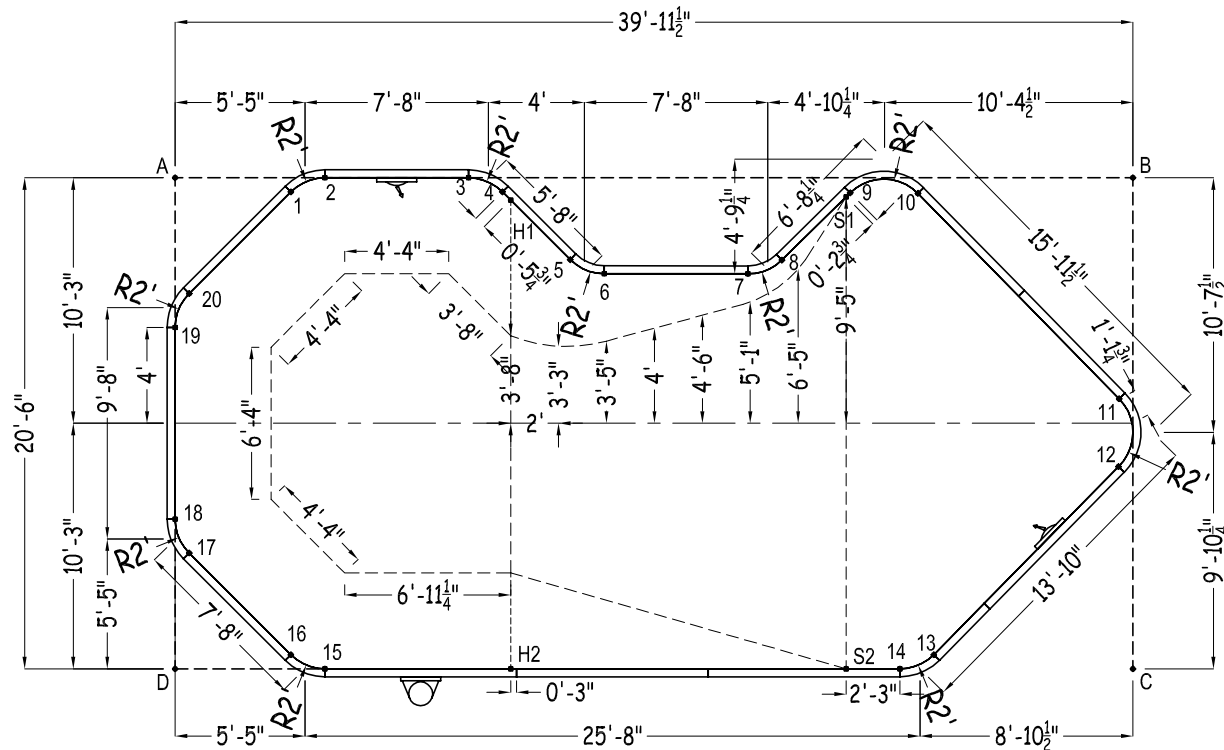

2010

Part number	Description	Qty		
		No Step	Option 1	Option 2
ST0960002X	8' Straight Plain	3	3	3
ST0960002*	8' Straight Skimmer	1	1	1
ST0960002*	8' Straight Return	1	1	1
ST0720001X	6' Straight Plain	5	3	3
ST0720001*	6' Straight Return	1	1	1
ST0480001X	4' Straight Plain	2	2	2
ST0360000X	3' Straight Plain	1	3	1
ST0240000X	2' Straight Plain	-	-	2
CR0190240XX	2RR-17"	2	2	2
CN0190240XX	2R-17"	6	6	6
CN0380240XX	2R-3'2" Corner	2	2	2
XXX-XXX	Panel Brace	22	23	23
IPC-HDWSTRT150	Hardware, Straight 150 Pack	2	2	2
IPC-STKPK25	Rebar Stake, 18" 25 Pack	2	2	2
	6ft Straight Step	-	1	-
	8ft Straight Step	-	-	1

	A	B	C	D
1	4'-10 1/4"	35'-1 3/4"	40'-4 1/2"	20'-5 3/4"
2	6'-3"	33'-8 3/4"	39'-5 1/2"	21'-5"
3	12'-3"	27'-8 3/4"	34'-5 3/4"	23'-10 1/2"
4	13'-8"	26'-3 3/4"	32'-11 3/4"	24'-1 1/2"
5	16'-10"	23'-8 3/4"	29'-0 1/4"	23'-8 3/4"
6	18'-4"	22'-5"	27'-6 1/2"	24'-4"
7	24'-2 3/4"	16'-6 3/4"	23'-0 1/4"	29'-0 1/4"
8	25'-6 1/2"	15'-0 1/2"	22'-5 3/4"	30'-6 1/4"
9	28'-2"	11'-9 3/4"	23'-1 1/4"	34'-5 1/2"
10	31'	9'	21'-9 1/4"	36'-9 1/2"
11	40'-5 1/2"	9'-2 3/4"	11'-3 1/4"	40'-11 3/4"
12	41'-2"	12'-0 3/4"	8'-5 1/2"	40'-3"
13	37'-4 3/4"	21'-6 3/4"	8'-4"	31'-8"
14	36'-6 1/4"	22'-8"	9'-8 3/4"	30'-3"
15	21'-5"	39'-5 1/2"	33'-8 3/4"	6'-3"
16	20'-5 3/4"	40'-4 1/2"	35'-1 3/4"	4'-10 1/4"
17	15'-8"	42'-4 1/2"	39'-8"	4'-10 1/4"
18	14'-3"	42'-5 1/4"	40'-5 1/2"	6'-3"
19	6'-3"	40'-5 1/2"	42'-5 1/4"	14'-3"
20	4'-10 1/4"	39'-8"	42'-4 1/2"	15'-8"
H1	14'-0 1/4"	25'-11 3/4"	32'-6"	24'-0 1/2"
H2	24'-9 3/4"	33'-1"	25'-11 1/2"	14'
S1	28'-0 1/4"	12'	23'-0 1/2"	34'-2 3/4"
S2	34'-8 1/4"	23'-8 3/4"	11'-11 1/2"	28'
A	-	39'-11 1/2"	44'-11"	20'-5 3/4"